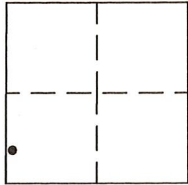


# CORNER RECORD

Agency Index Bk 21 Pg 13Document Number 20180080City of \_\_\_\_\_ County of Placer, CaliforniaBrief Legal Description CENTERLINE MONUMENTS AS SHOWN ON I-MAPS-61, O.R.P.C.**CORNER TYPE**Government Cor. ☐ Control ☐  
Meander ☐ Property ☐  
Rancho ☐ other ☒Date of Survey JULY 30, 2018**COORDINATES (OPTIONAL)**N. \_\_\_\_\_ E. \_\_\_\_\_  
Elevation \_\_\_\_\_  
Units ☐ Metric ☒ U.S. Survey Foot  
Horizontal Datum \_\_\_\_\_  
Zone \_\_\_\_\_ Epoch Date \_\_\_\_\_  
Vertical Datum \_\_\_\_\_☐ Complies with Public Resources code § 8801-8819☐ Complies with Public Resources code § 8890-8902**PLS Act Ref:**☐ 8765(d)☒ 8771☐ 8773☐ Other**Corner/  
Monument:**☒ Left as Found☐ Established☒ Rebuilt☐ Pre-Construction☐ Found and Tagged☐ Reestablished☐ Referenced☐ Post-Construction

Narrative of corner identified and monument as found. set, reset, replaced, or removed:

☒ See sheet # 2 for description(s):

FOUND MONUMENTS, PER "PLAT OF ALPINE PEAKS UNIT NO. 1", RECORDED IN BOOK I OF MAPS, PAGE 61, P.C.R., FROM FOUND MONUMENTS ESTABLISHED REFERENCE POINTS PRIOR TO NEW PAVEMENT OVERLAY, FROM REFERENCE POINTS SET MAG NAIL W/ 1-1/4" BRASS TAG STAMPED "PLACER CO. SURVEYOR" CENTERED OVER THE FOUND MONUMENTS AFTER PAVEMENT OVERLAY.

**SURVEYOR'S STATEMENT**This Corner Record was prepared by me or under my direction in conformance with the Professional Land Surveyors' Act on OCTOBER 2, 2018.Signed [Signature] P.L.S. or R.C.E. No. 7941**COUNTY SURVEYOR'S STATEMENT**

This Corner Record was received \_\_\_\_\_

and examined and filed OCTOBER 9, 2018.Signed [Signature] P.L.S. or R.C.E. No. 6584  
County Surveyor


County Surveyor's Comment:





**NOTE**

THIS CORNER RECORD REPRESENTS THE AS FOUND LOCATION OF THE MONUMENTS SHOWN HEREON, NO SURVEY HAS BEEN MADE OF SAID MONUMENTS IN RELATIONSHIP TO ANY RECORD MAPS.

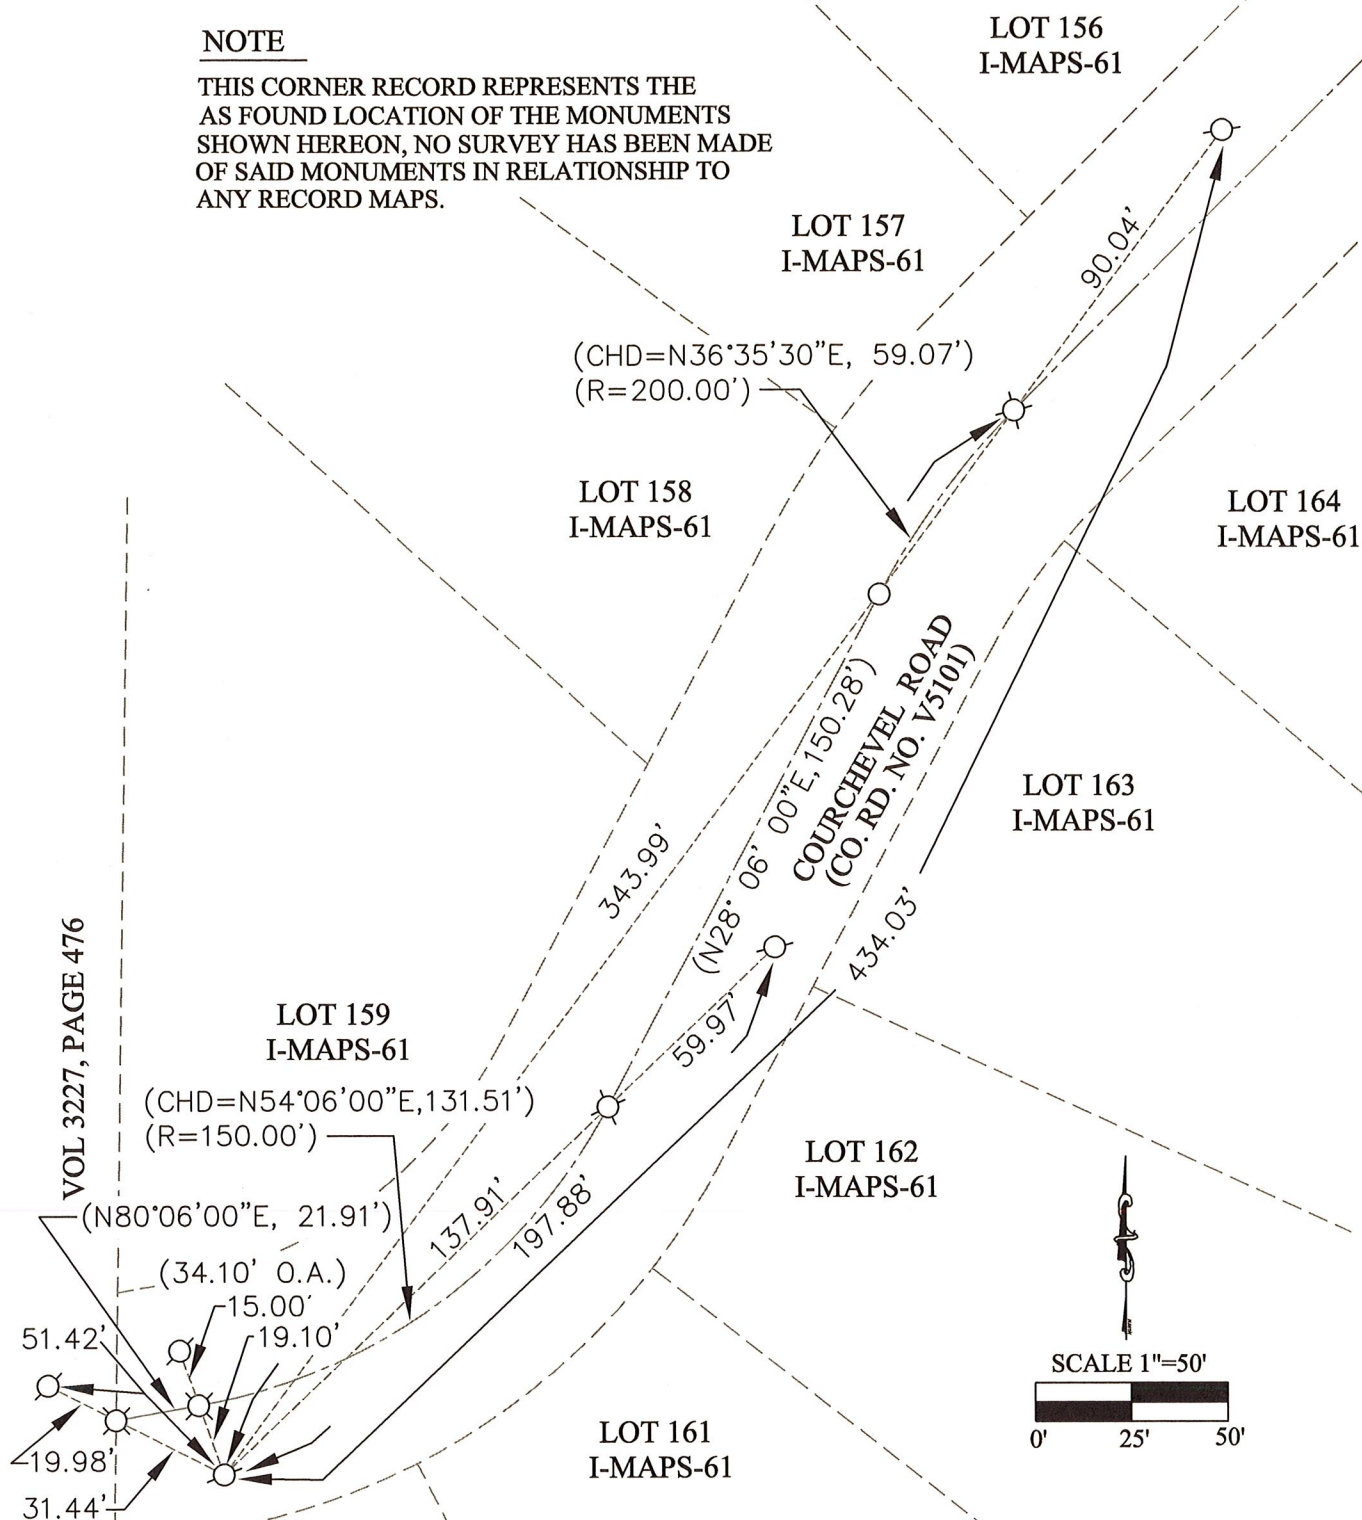**LEGEND**

- ⊗ FD. 3/4" IRON PIN (BENT, MEASURED AT CENTER), NO MARKINGS, (TAGGED RCE 9033) PER I-MAPS-61, PRIOR TO PAVEMENT OVERLAY, SET MAG NAIL WITH "PLACER CO. SURVEYOR" TAG AFTER PAVEMENT OVERLAY.
- ⊙ SET 1/2" REBAR WITH "PLACER CO. SURVEYOR" TAG AS A REFERENCE POINT
- DIMENSION POINT
- ( ) RECORD DATA PER I-MAPS-61